


563 BAUEINGABE

ÜBERBAUUNG MATTENHOF
9305 BERG SG

EINFAMILIENHÄUSER C + F

UNTERGESCHOSS 1:100

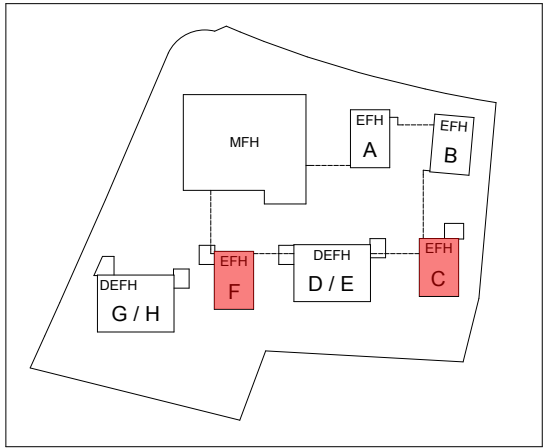

Grundeigentümer :

Livum GmbH

LIVUM

Bauherr :

Livum GmbH

LIVUM

Architekt :

Ammann + Koller AG





MFH	± 0.00 = 482.00	M.ü.M. = Ok F.B. EG
EFH A	± 0.00 = 481.86	M.ü.M. = Ok F.B. EG
EFH B	± 0.00 = 481.86	M.ü.M. = Ok F.B. EG
EFH C	± 0.00 = 482.50	M.ü.M. = Ok F.B. EG
DEFH D/E	± 0.00 = 482.50	M.ü.M. = Ok F.B. EG
EFH F	± 0.00 = 482.50	M.ü.M. = Ok F.B. EG
DEFH G/H	± 0.00 = 483.40	M.ü.M. = Ok F.B. EG

DOSSIER-NR: 03

MST. 1:100

DAT. 24.02.16

GEZ. P.SANER

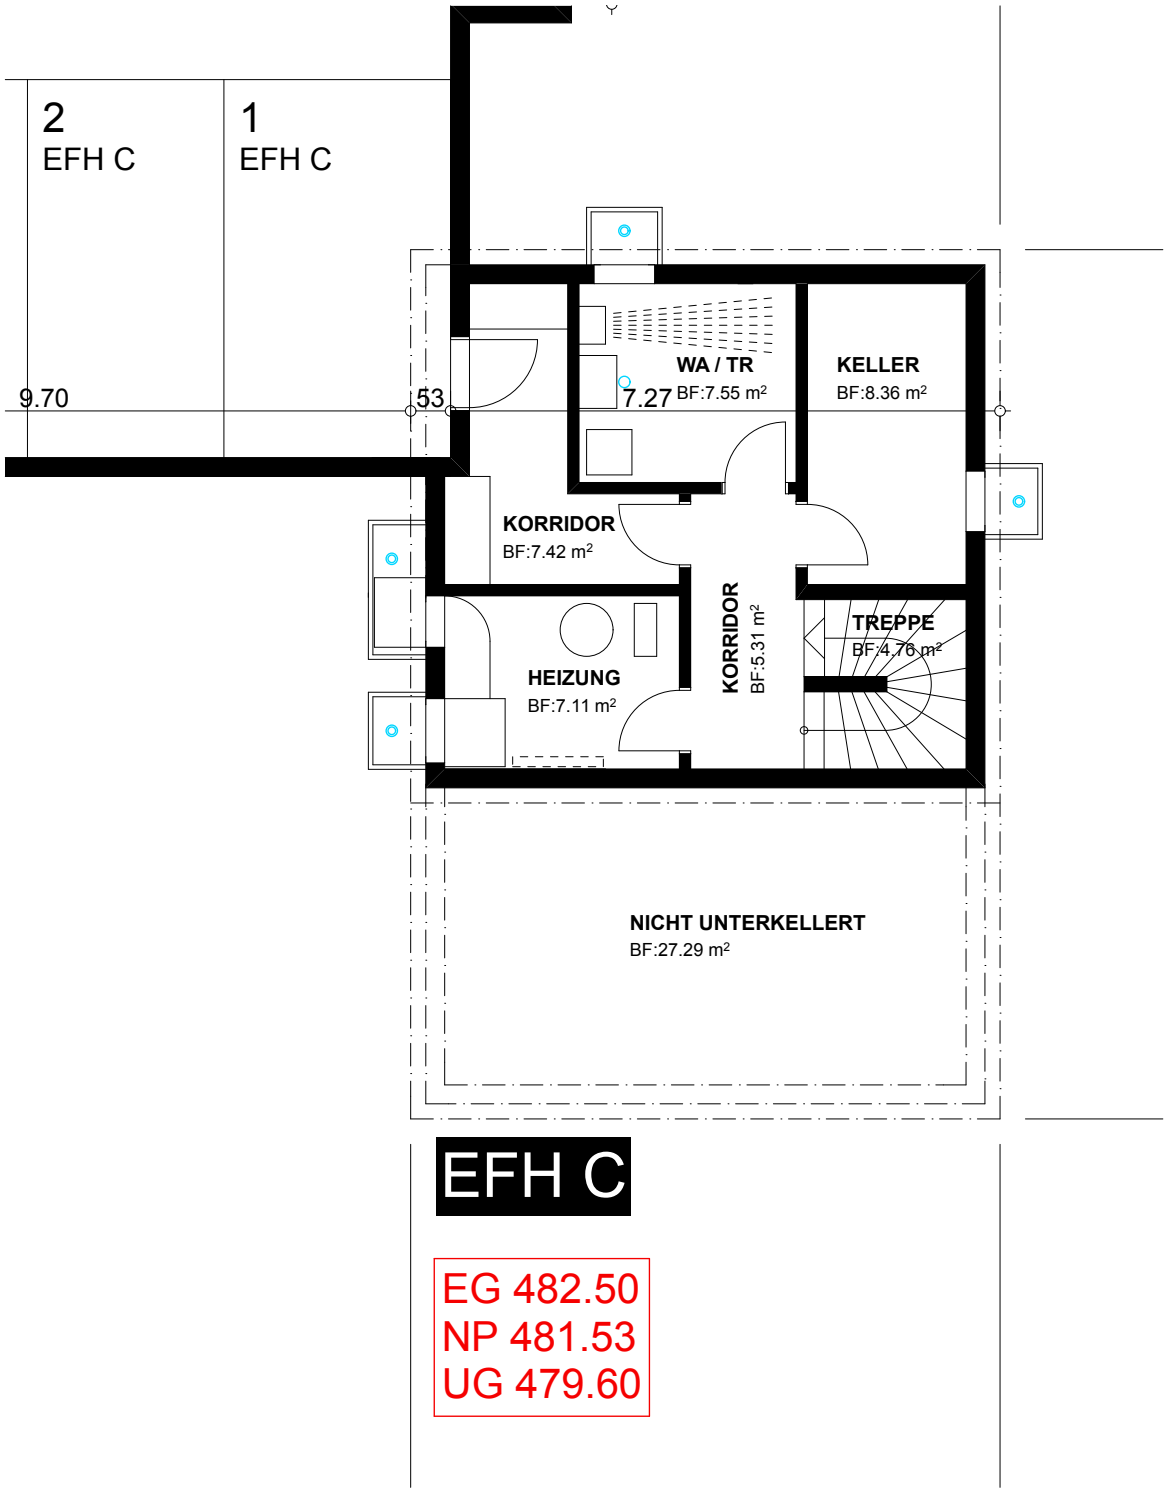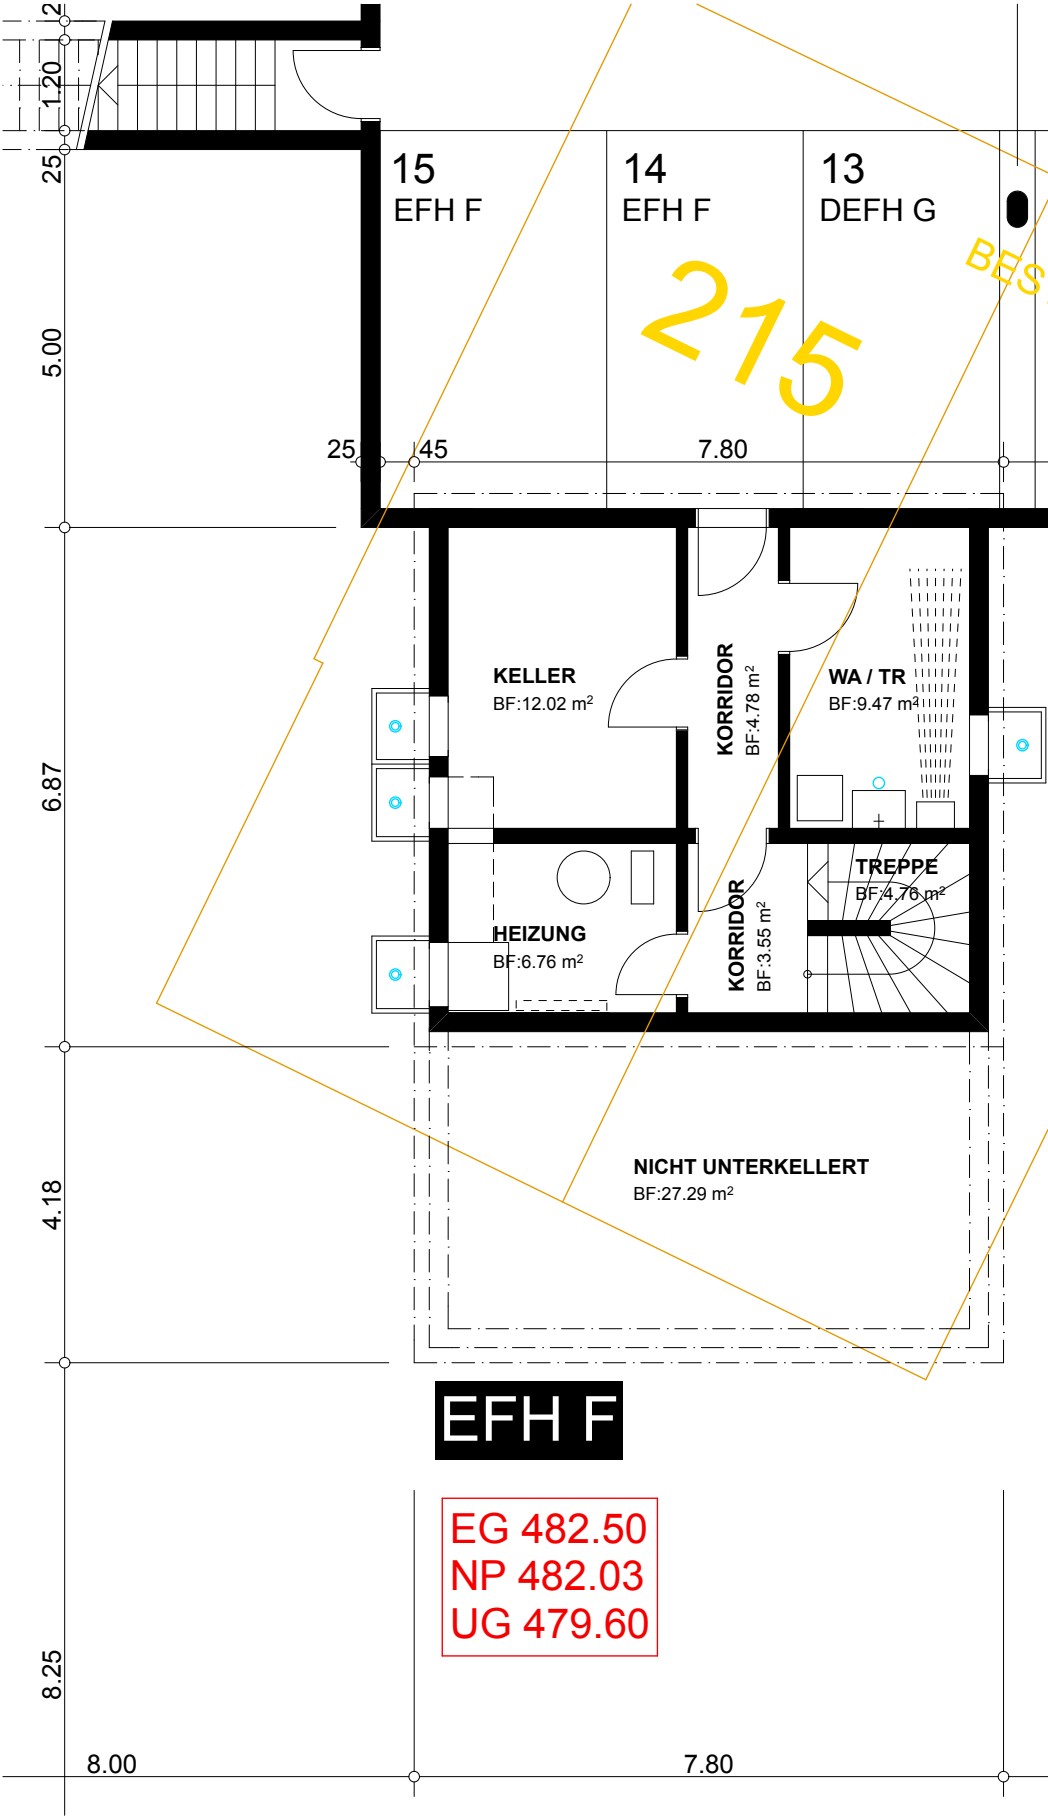

EG 482.50
NP 482.03
UG 479.60

EG 482.50
NP 481.53
UG 479.60