

MFH Brühlstrasse 81 + 83, 9320 Arbon

GRUNDRISS EG. 1. - 3. OG

Bauherrschaft

Fam.

P. Meier-Schelling

Oftersbachstrasse 3

9430 St. Margrethen

Mst. 1 : 100

Locher + Meier

Architekten



Davidstrasse 42

9001 St. Gallen

Tel./Fax 071 222 27 85

Plan Nr.

Format A 3 Gez P.M Datum 13.07.98 / 08.09

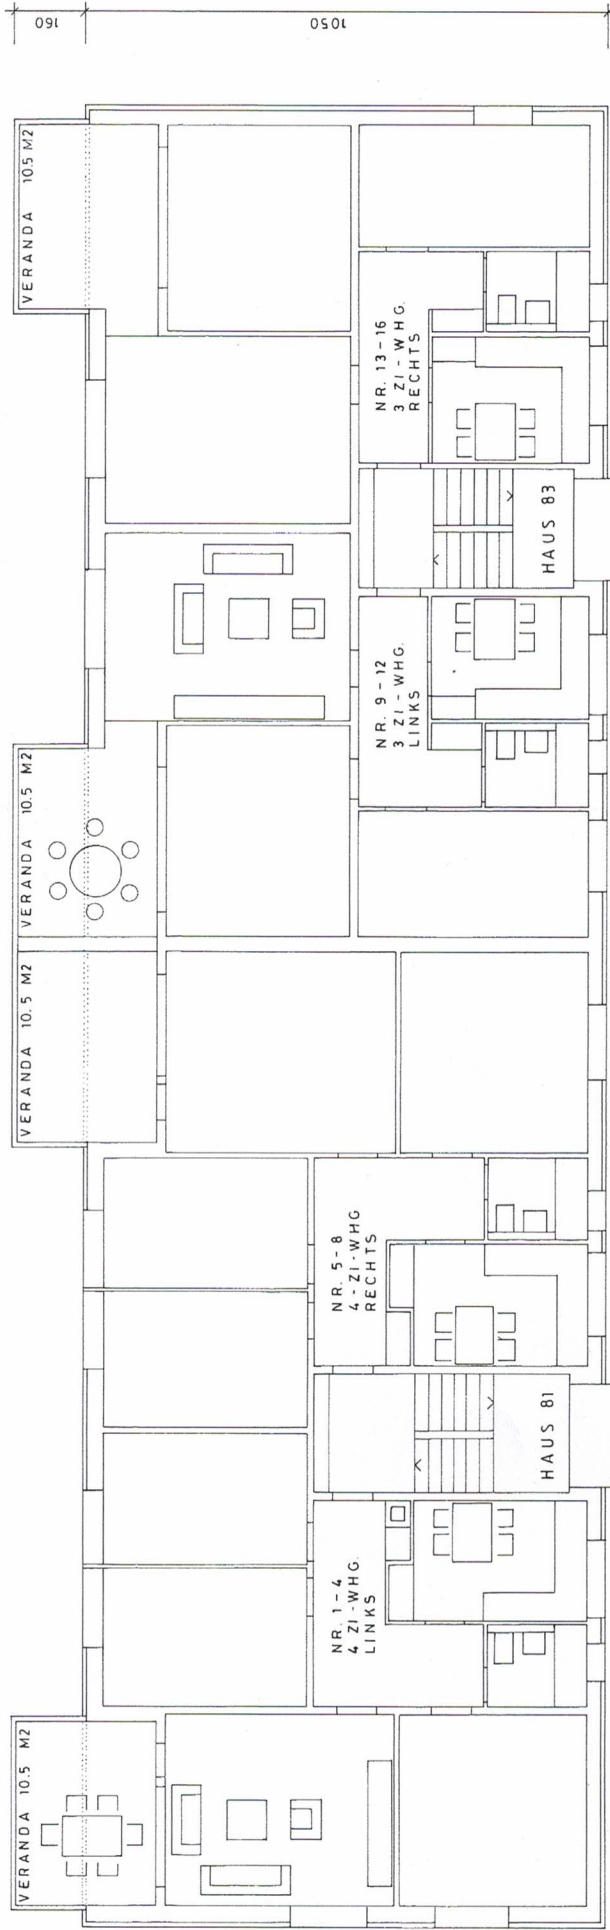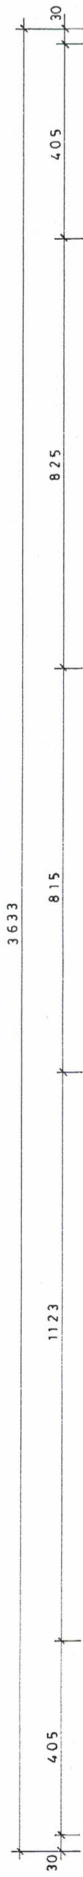

- ▬ BESTEHEND
- ▬ ABBRUCH
- ▬ NEU