


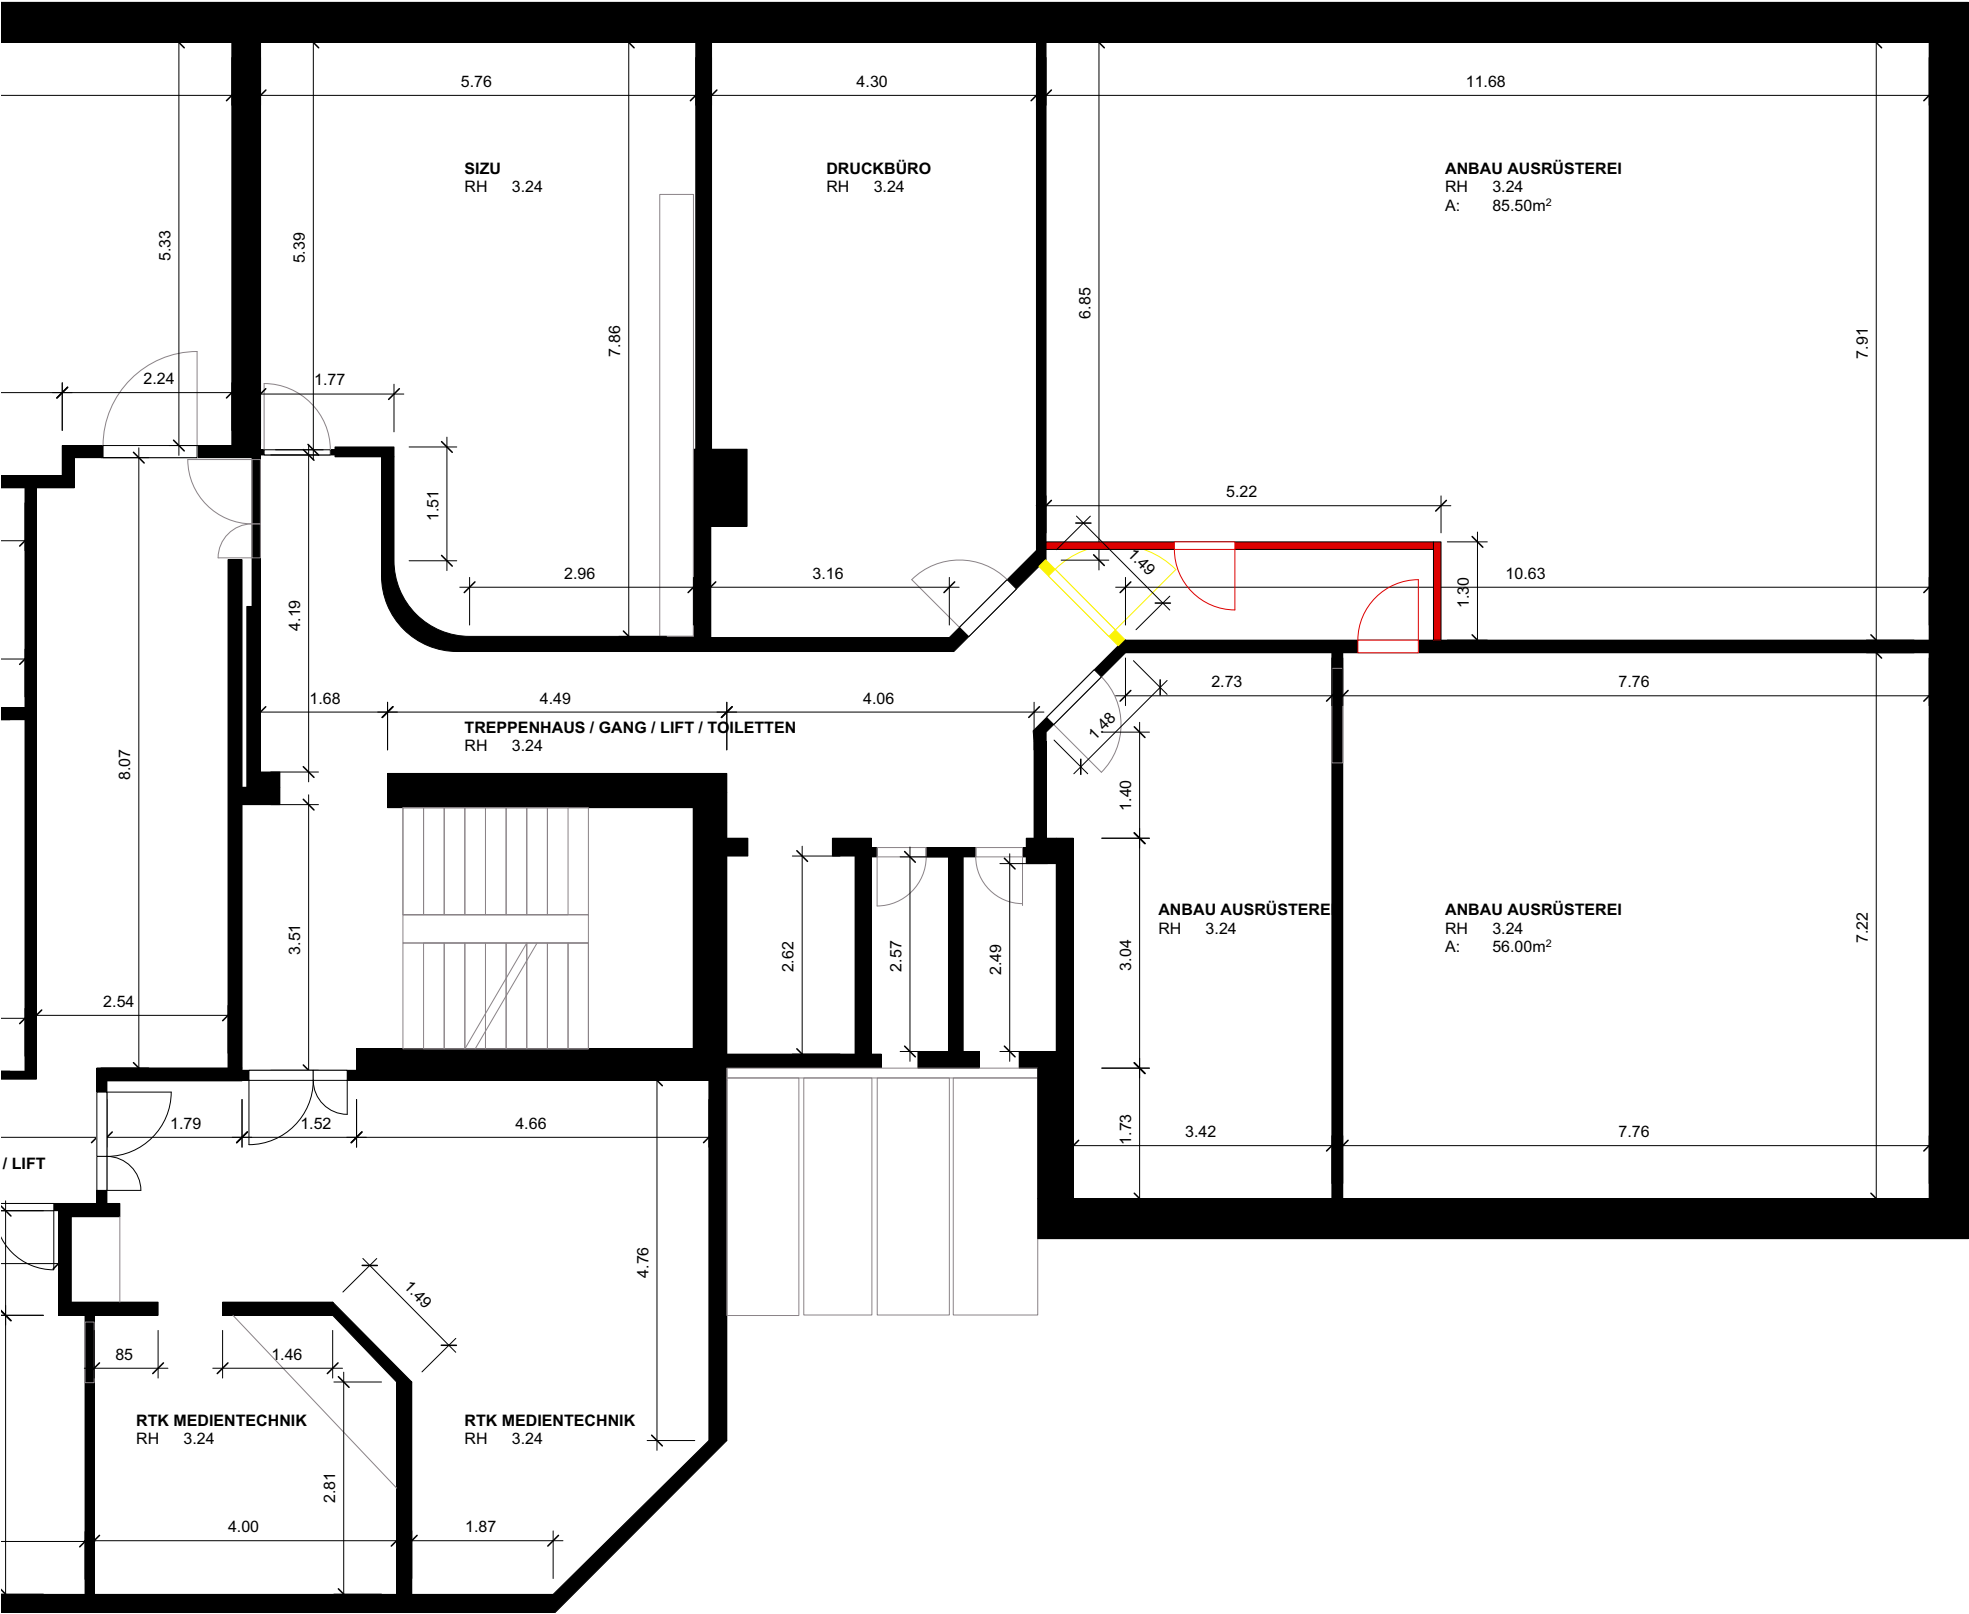

STEINACKERSTRASSE 3, KLOTEN 18534.72

GRUNDRISS VROSCHLAG
OBERGESCHOSS

Objekt		Kunde	
Gewerbe Steinackerstrasse 3 8302 Kloten		Devixx AG Holzstrasse 58a 9010 St. Gallen	

Mst.	1:100	Datum	28.03.19
Format	A3	Rev.	17.06.20
Plan-Nr.	18534.72_00_01	Gez.	dg / fm