


Situation Untergeschoss Mst. 1:400

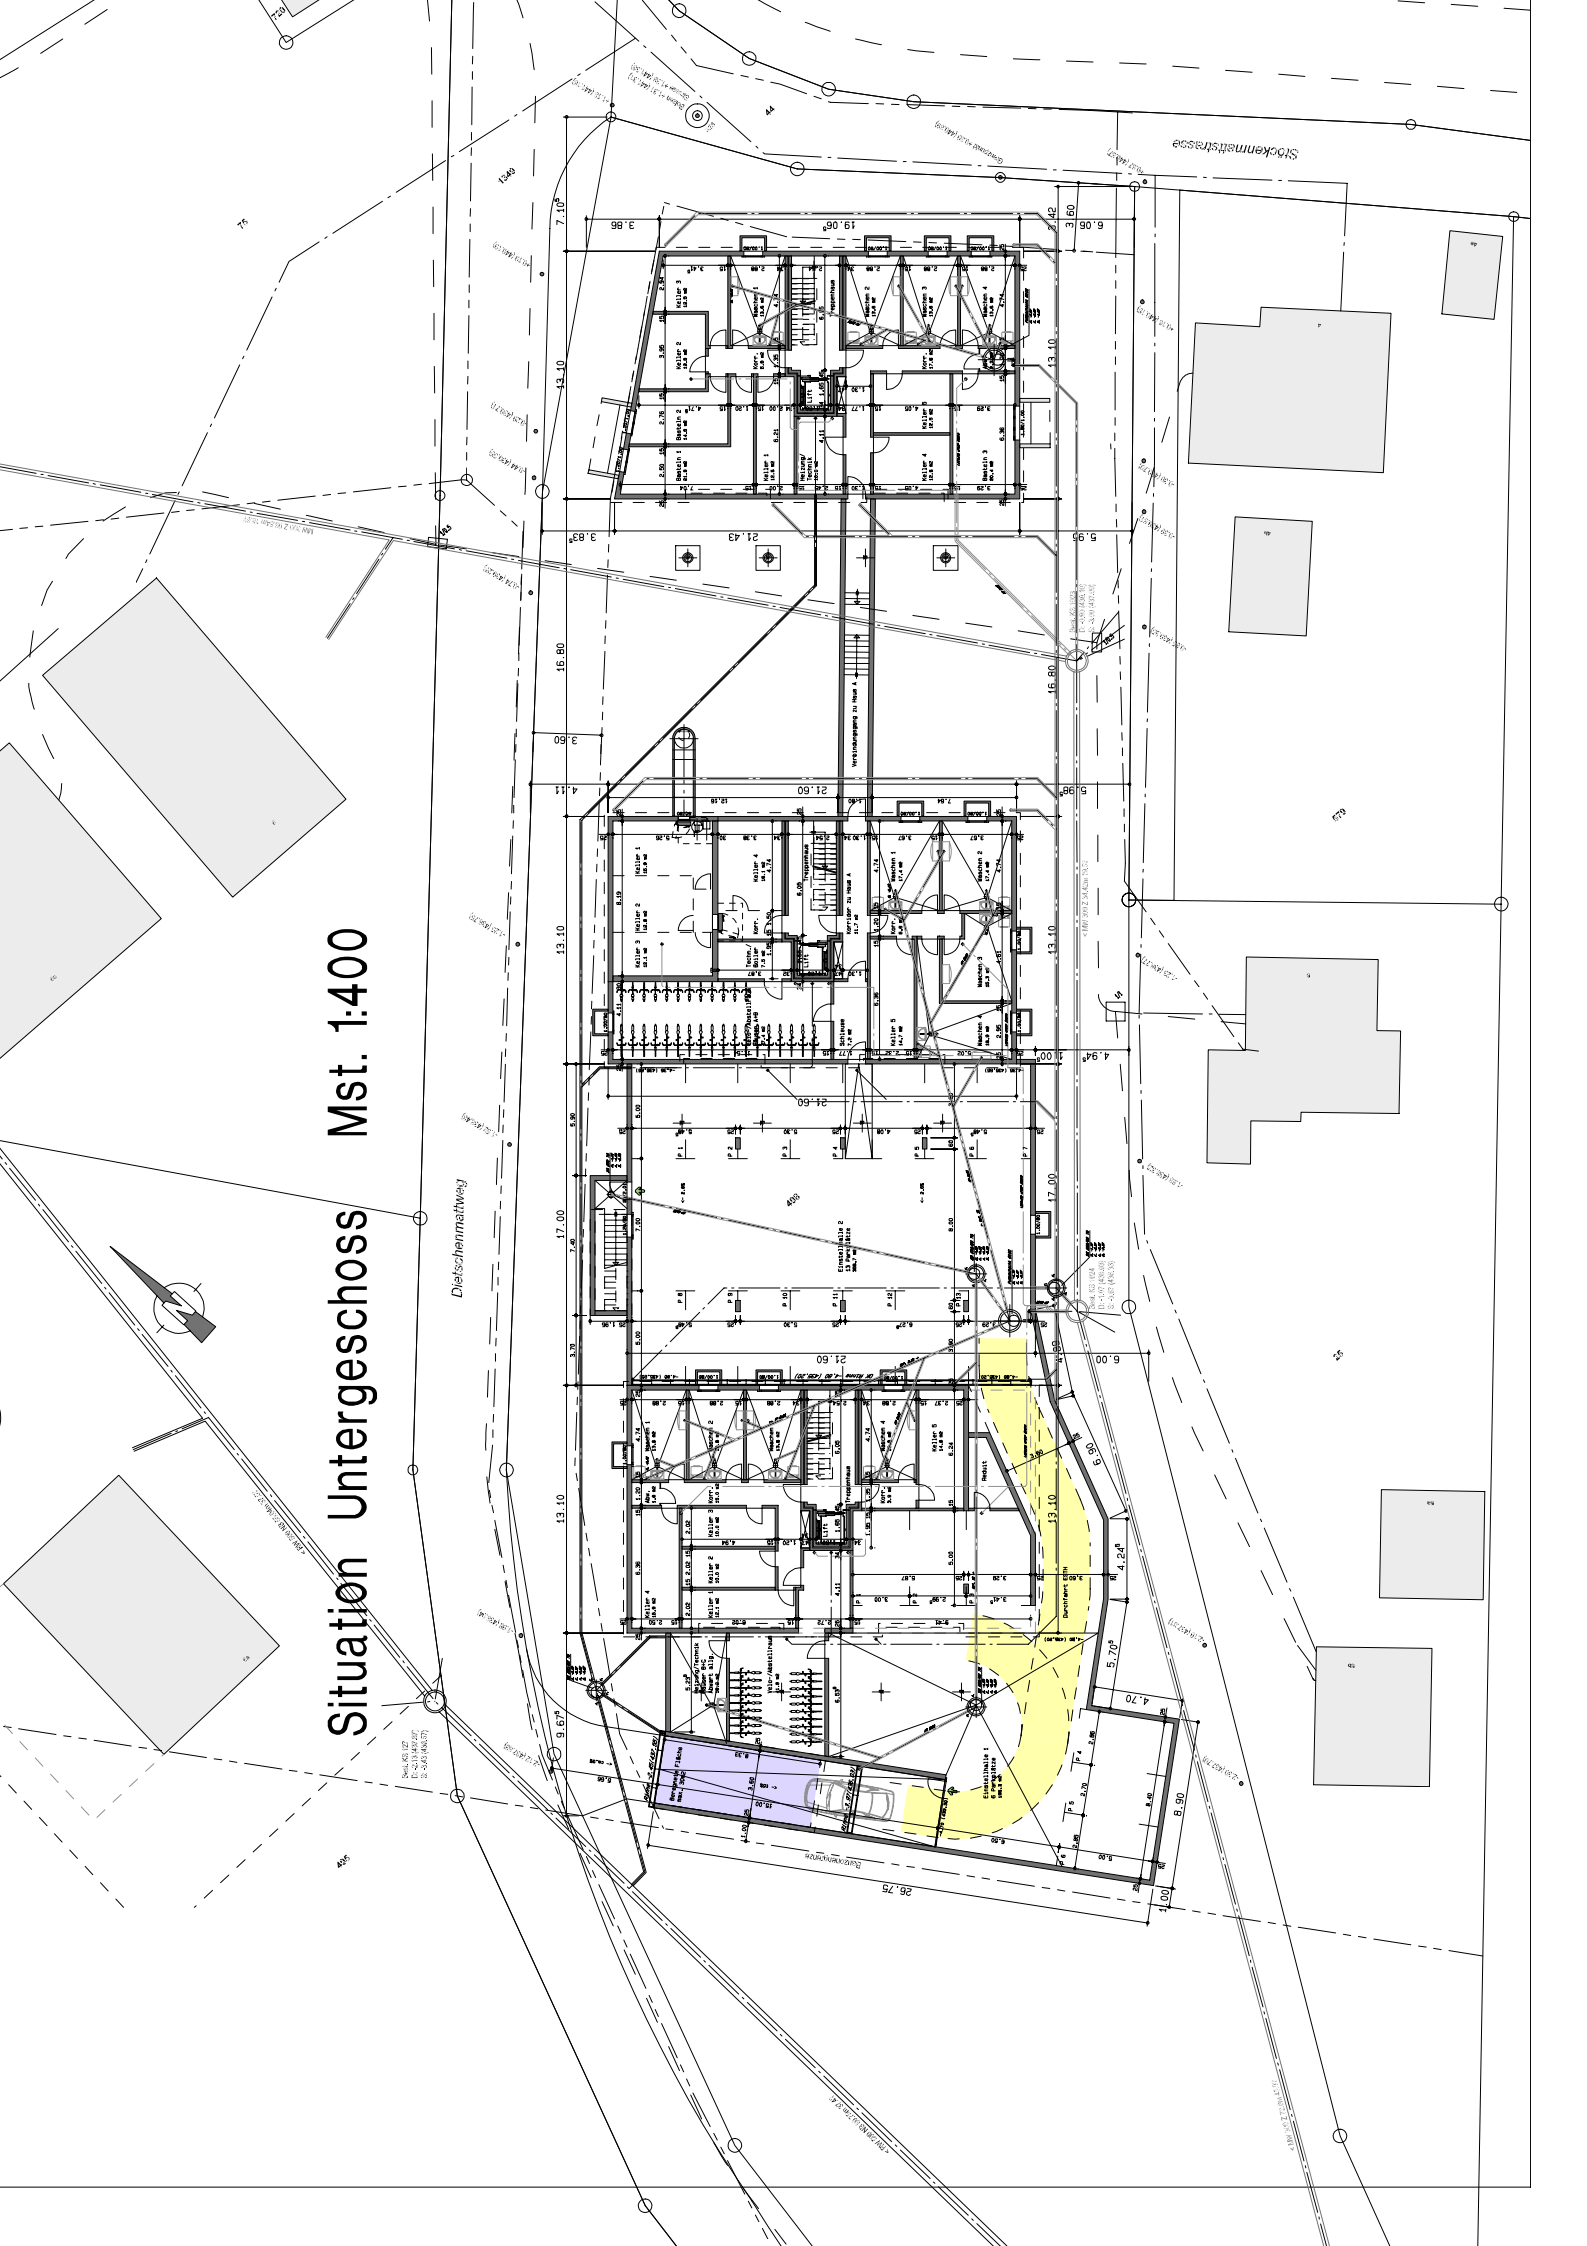

Plan No. 02
1:400 (Mst. 1:400)

Dietscherhainweg

Stöckemattstrasse

