


Wohnhaus für Herrn Desiderio Diel.

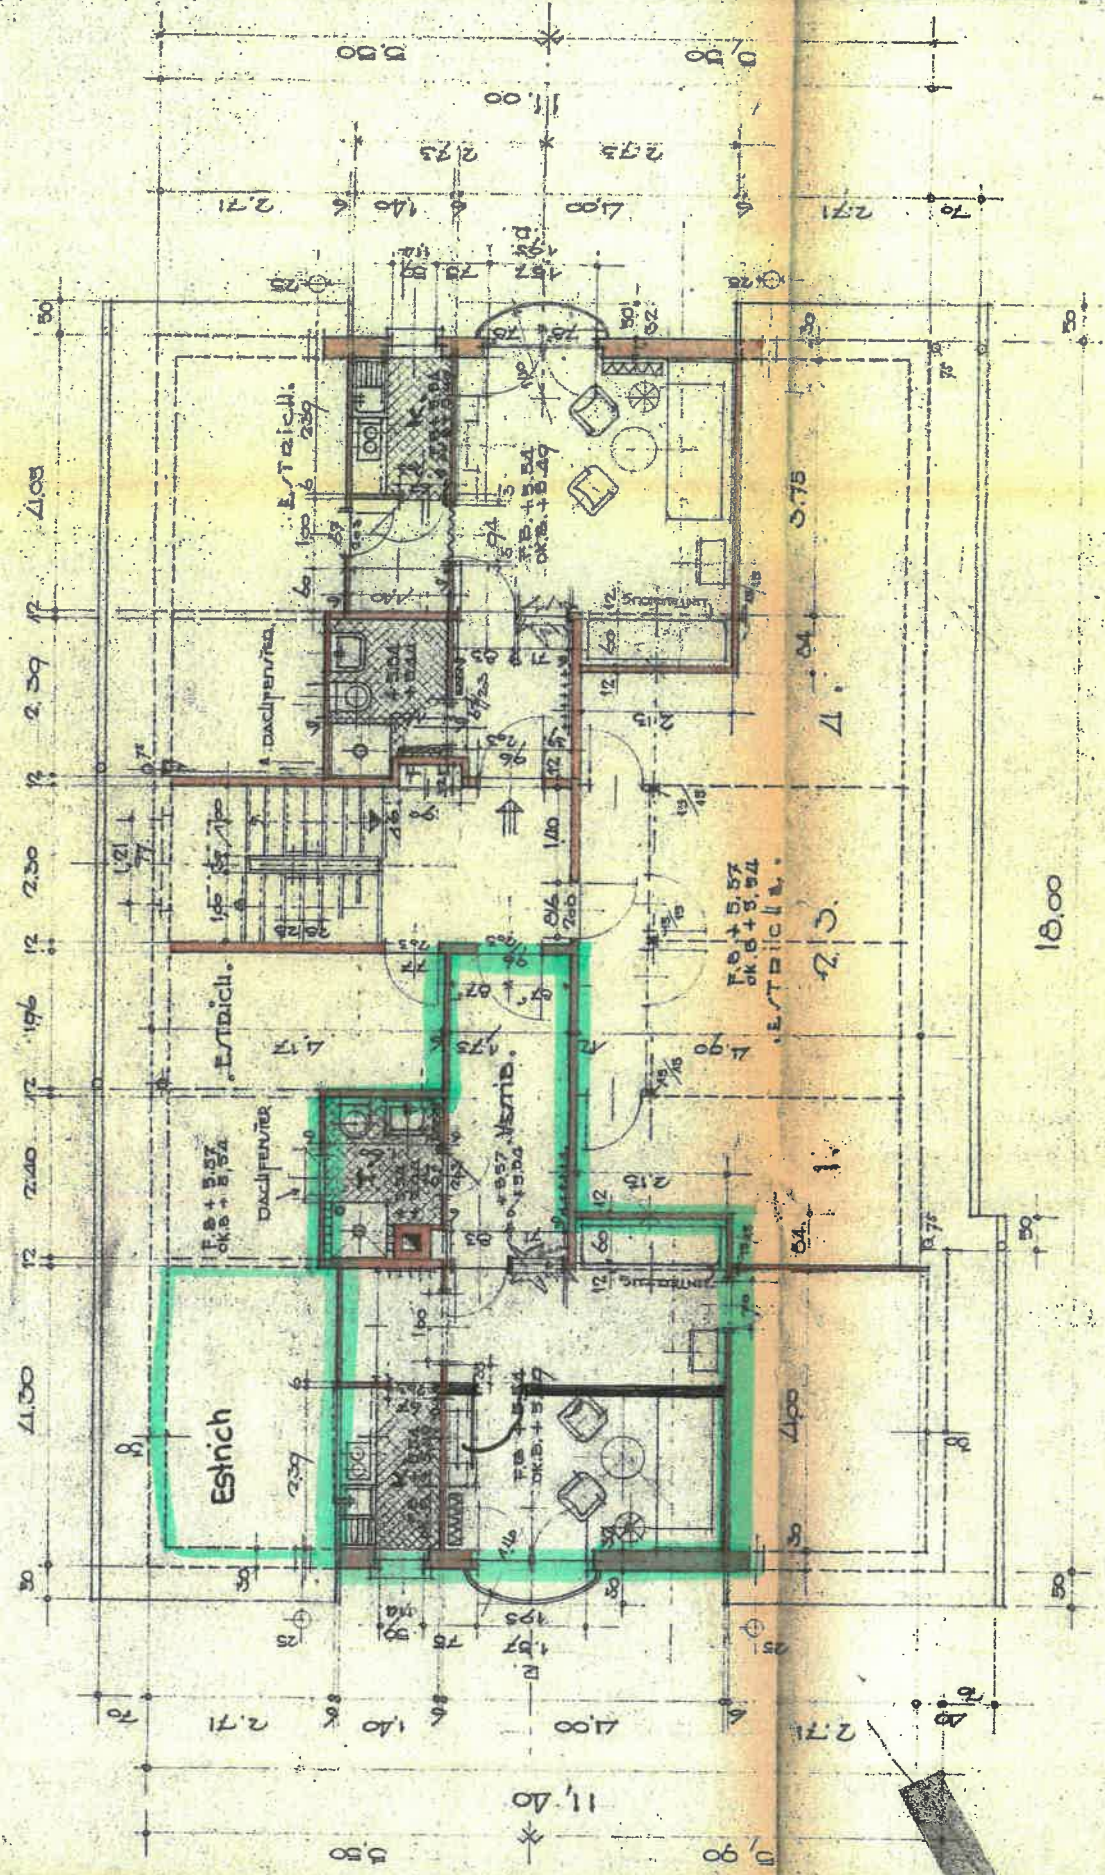

Dachstuhl.

Diel Sept. 1900. Matr. 1800.

233/3

Herr Desiderio Diel