

REZ-DE-CHAUSSEE

Architectural floor plan of a house with dimensions and room labels. The plan includes a garage, entrance, hall, living room (salon), dining room (C. à manger), kitchen (cuisine), and a bathroom (wc). Dimensions are provided for various rooms and overall sections.

Room Labels and Dimensions:

- garage:** 18.00 m², 600 x 300
- pl. F 60:** 18.00 m²
- wc:** 3.10 m², 302 x 140
- hall:** 5.42 m², 163 x 84
- entree:** 150 x 120
- C. à manger:** 16.56 m², 442 x 384
- cuisine:** 8.62 m², 222 x 132
- salon:** 23.52 m², 656 x 450
- chambre:** 120 x 120
- surf. sol m² 46.55**
- surf. ten. m² 14.00**
- volume m³ 112.16**
- surf. sol m² 9.62**
- surf. ten. m² 1.20**
- volume m³ 20.86**


Overall Dimensions:


- Width:** 848, 728, 400/200, 164, 120, 120, 158, 350, 120/200, 72, 164, 180/200, 1070, 1382, 312, 82, 46, 90/200, 67, 80/80, 49, 42, 240/210, 324, 42, 624, 254
- Height:** 120, 120, 164, 350, 72, 164, 180/200, 1070, 1382, 312, 82, 46, 90/200, 67, 80/80, 49, 42, 240/210, 324, 42, 624, 254

Vide brut de porte
64=58/204
84=88/204

ETAGE

▲ A/1

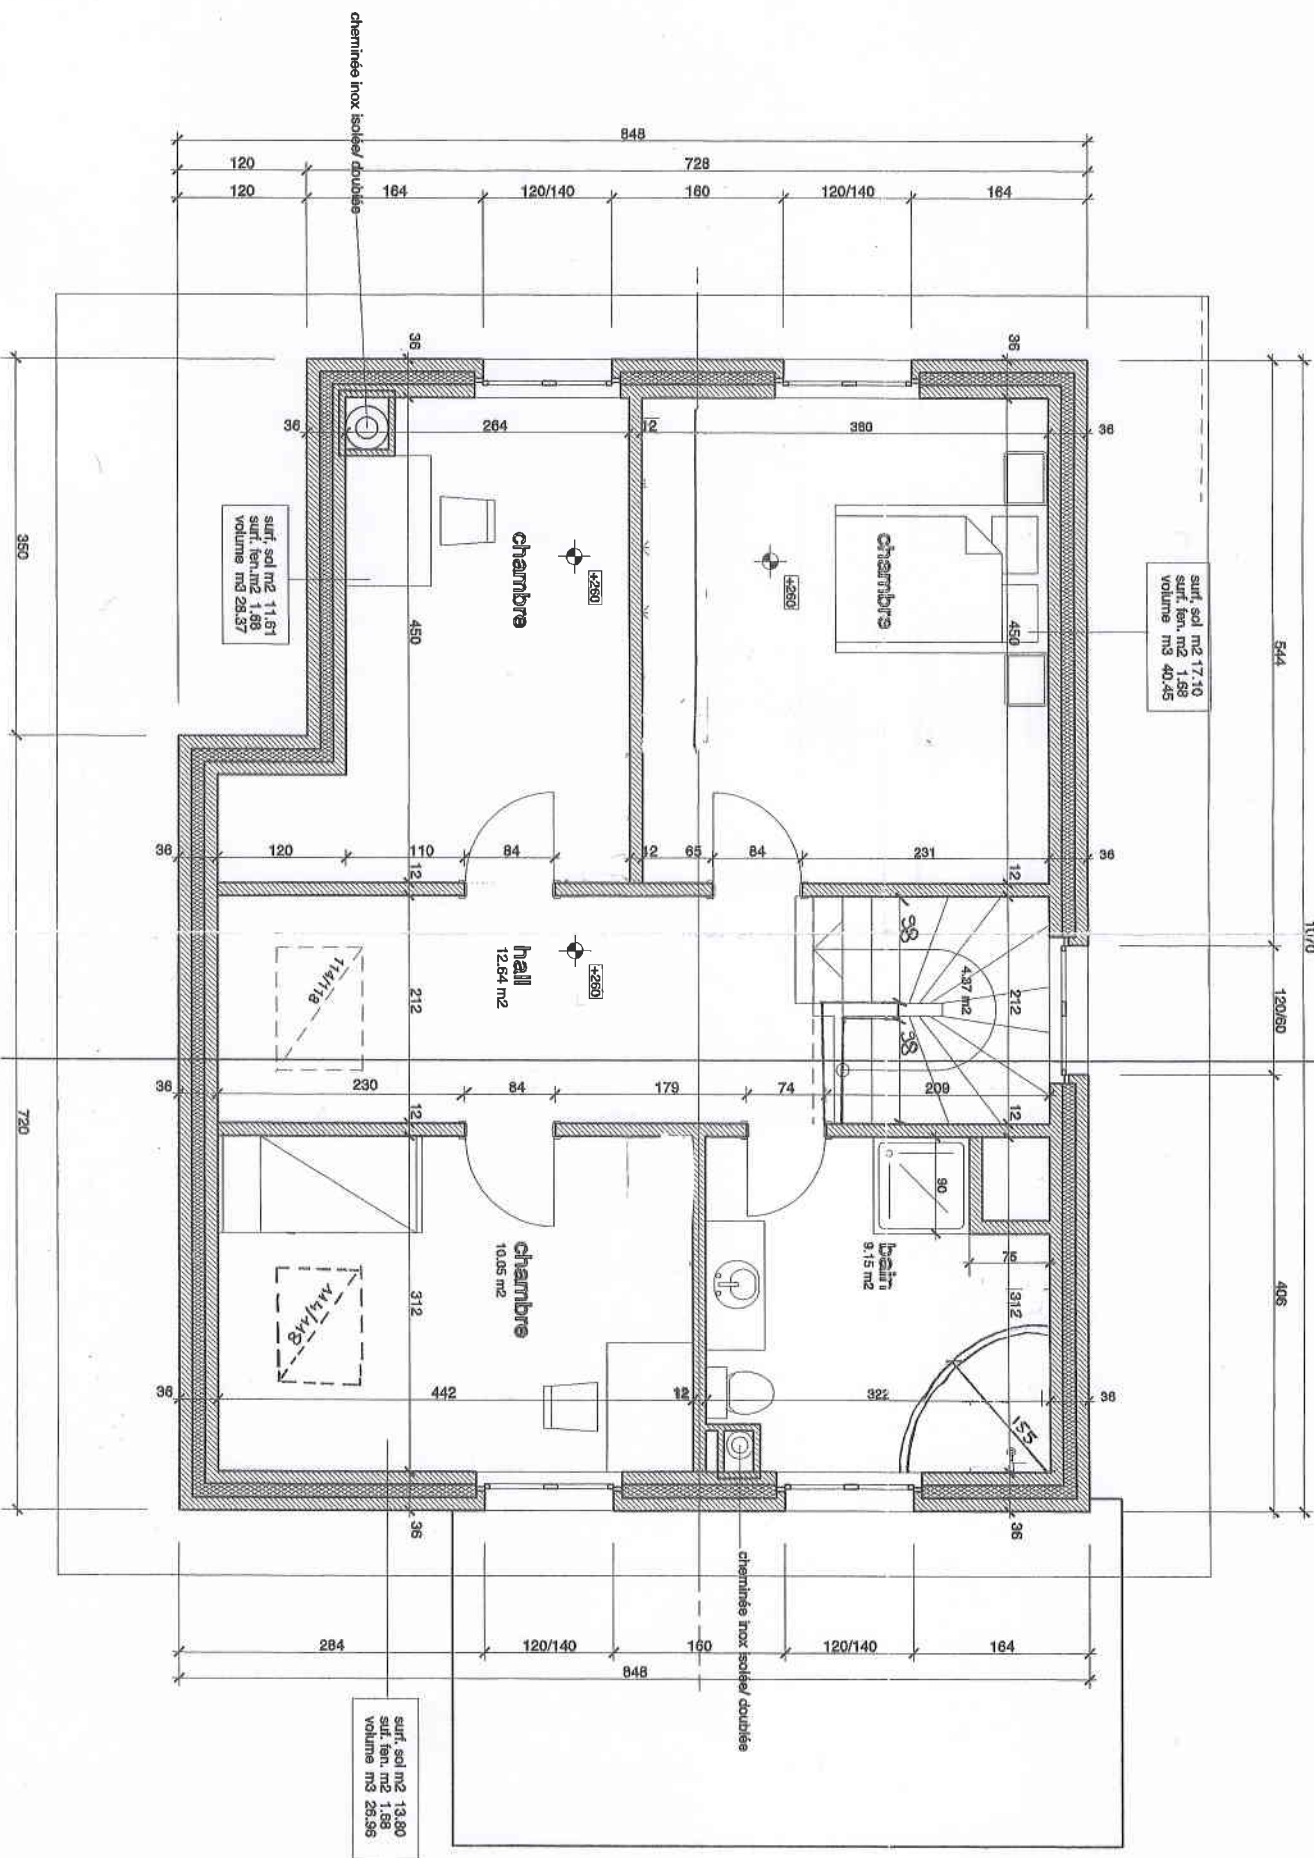

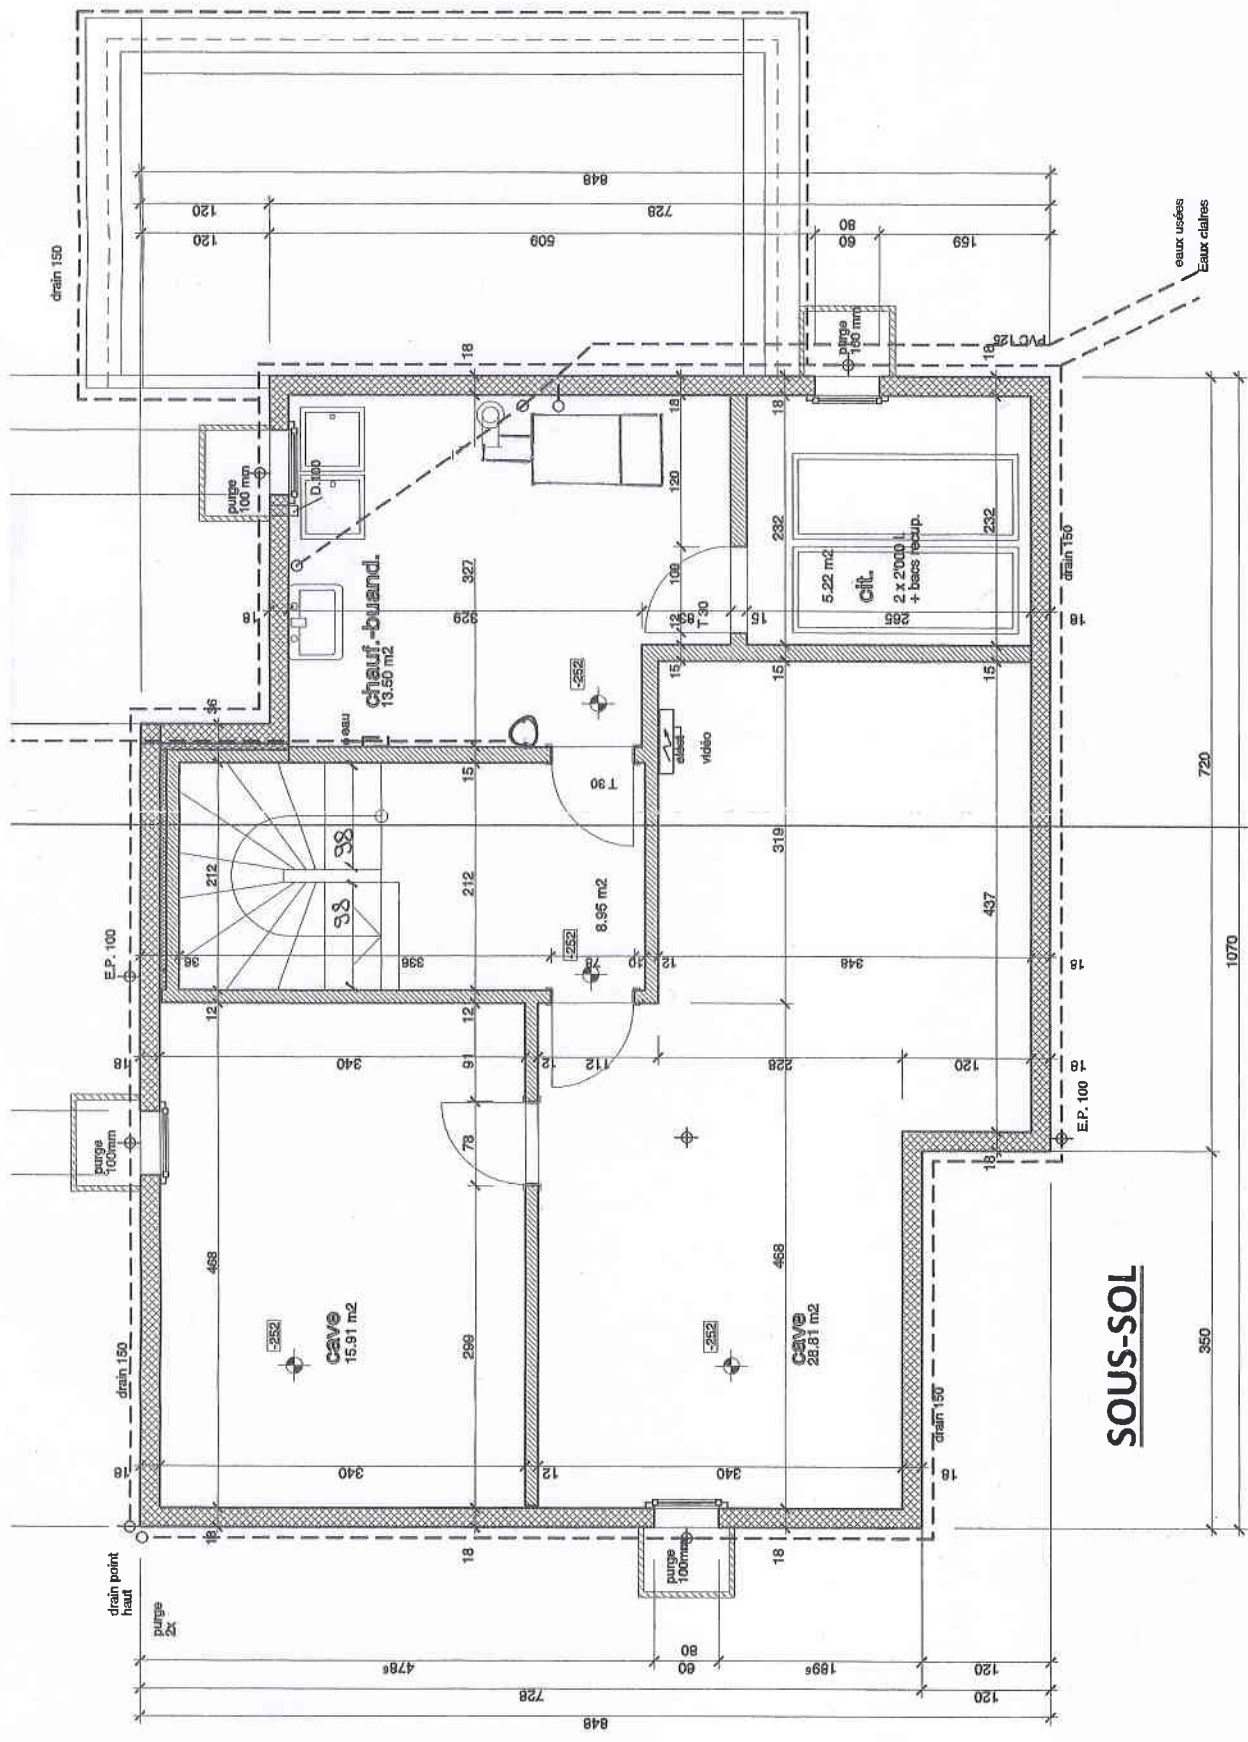


Sous-sol

A/1

eaux usées
Eaux claires

limite est

nord

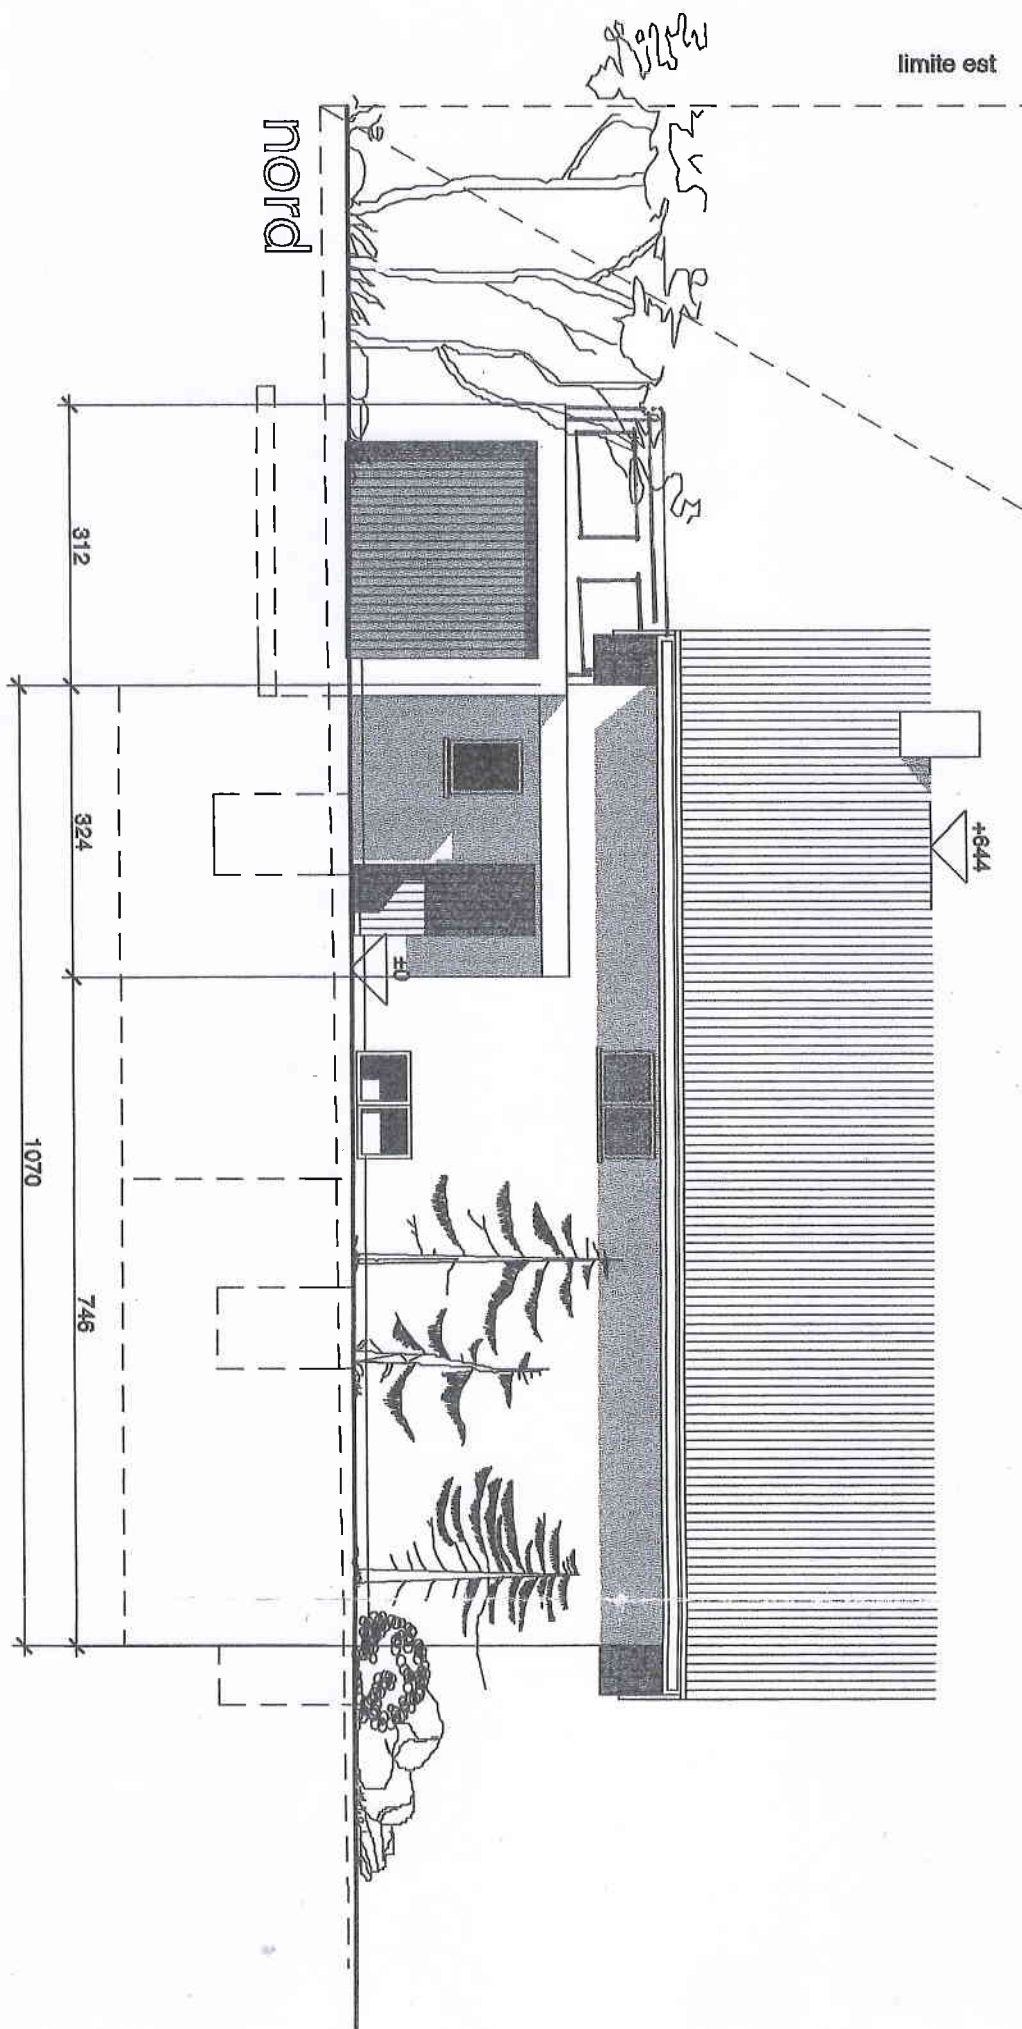


ouest


limite nord

alignement


limite sud

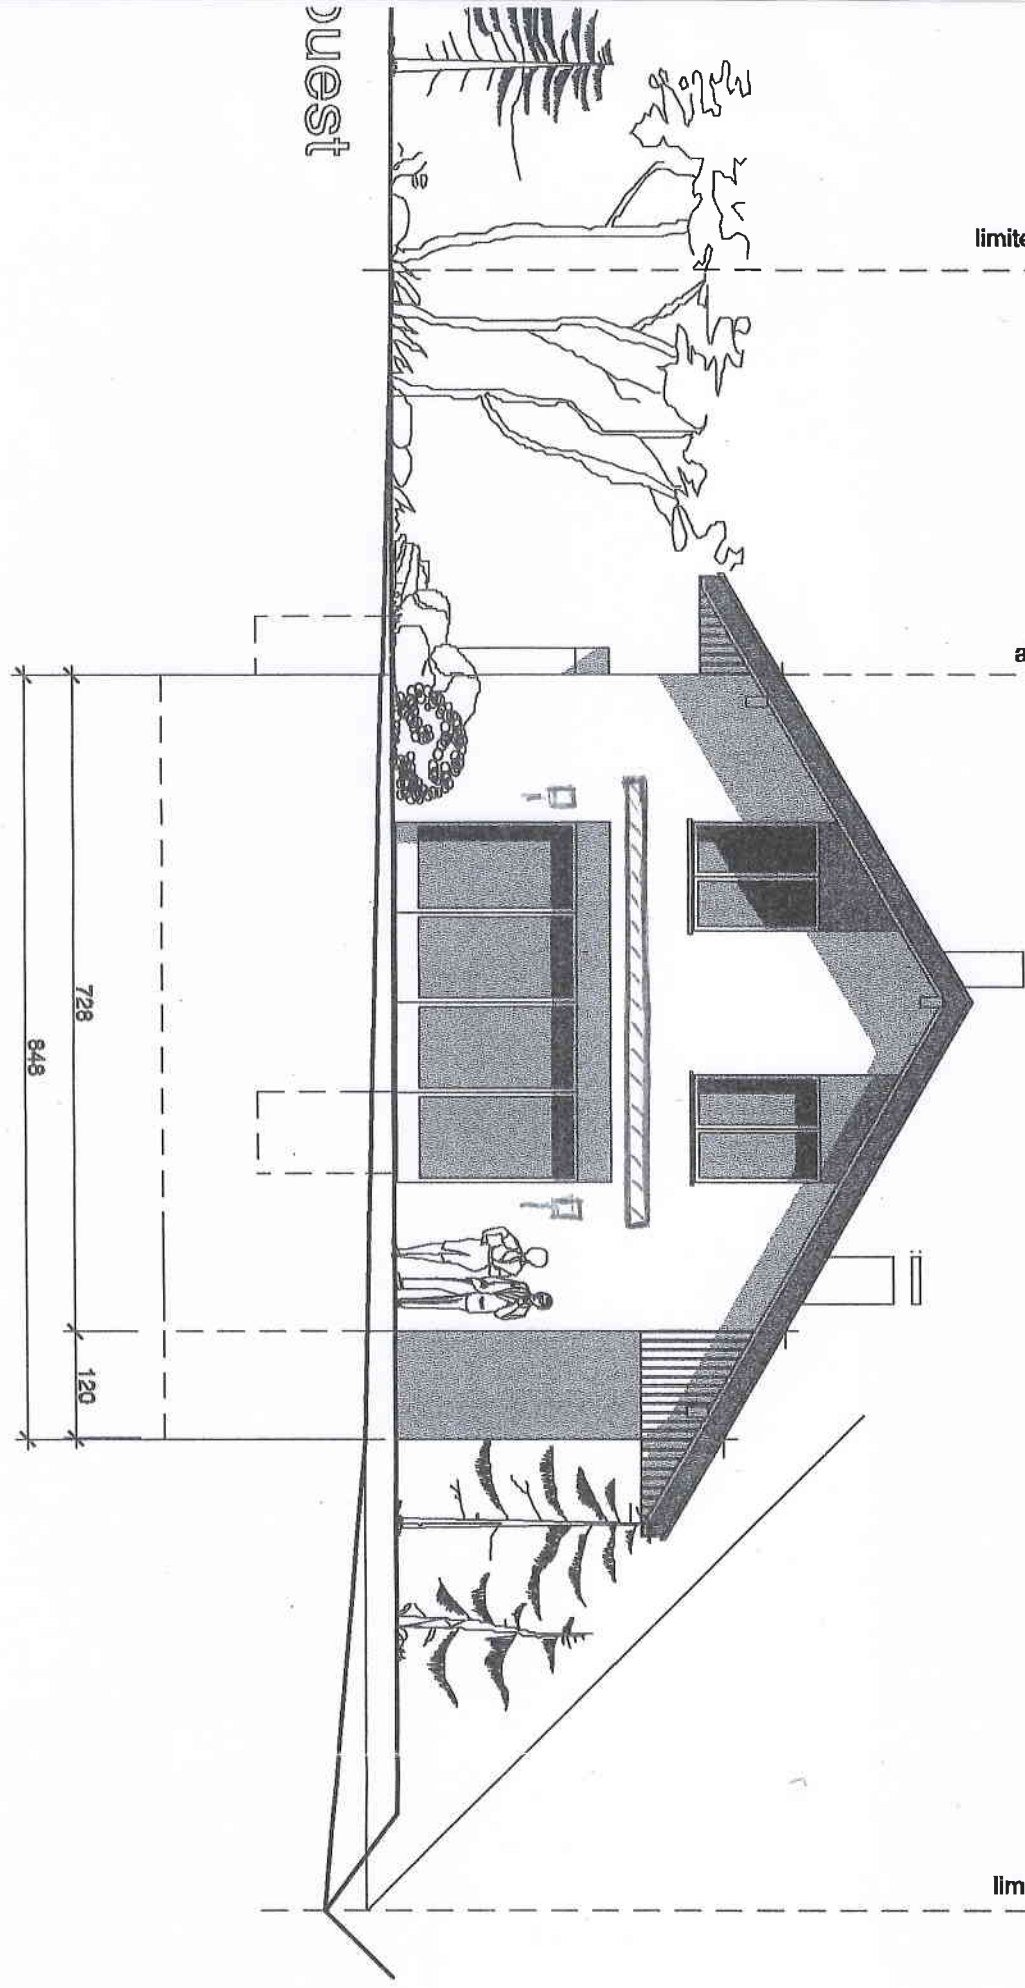

sud

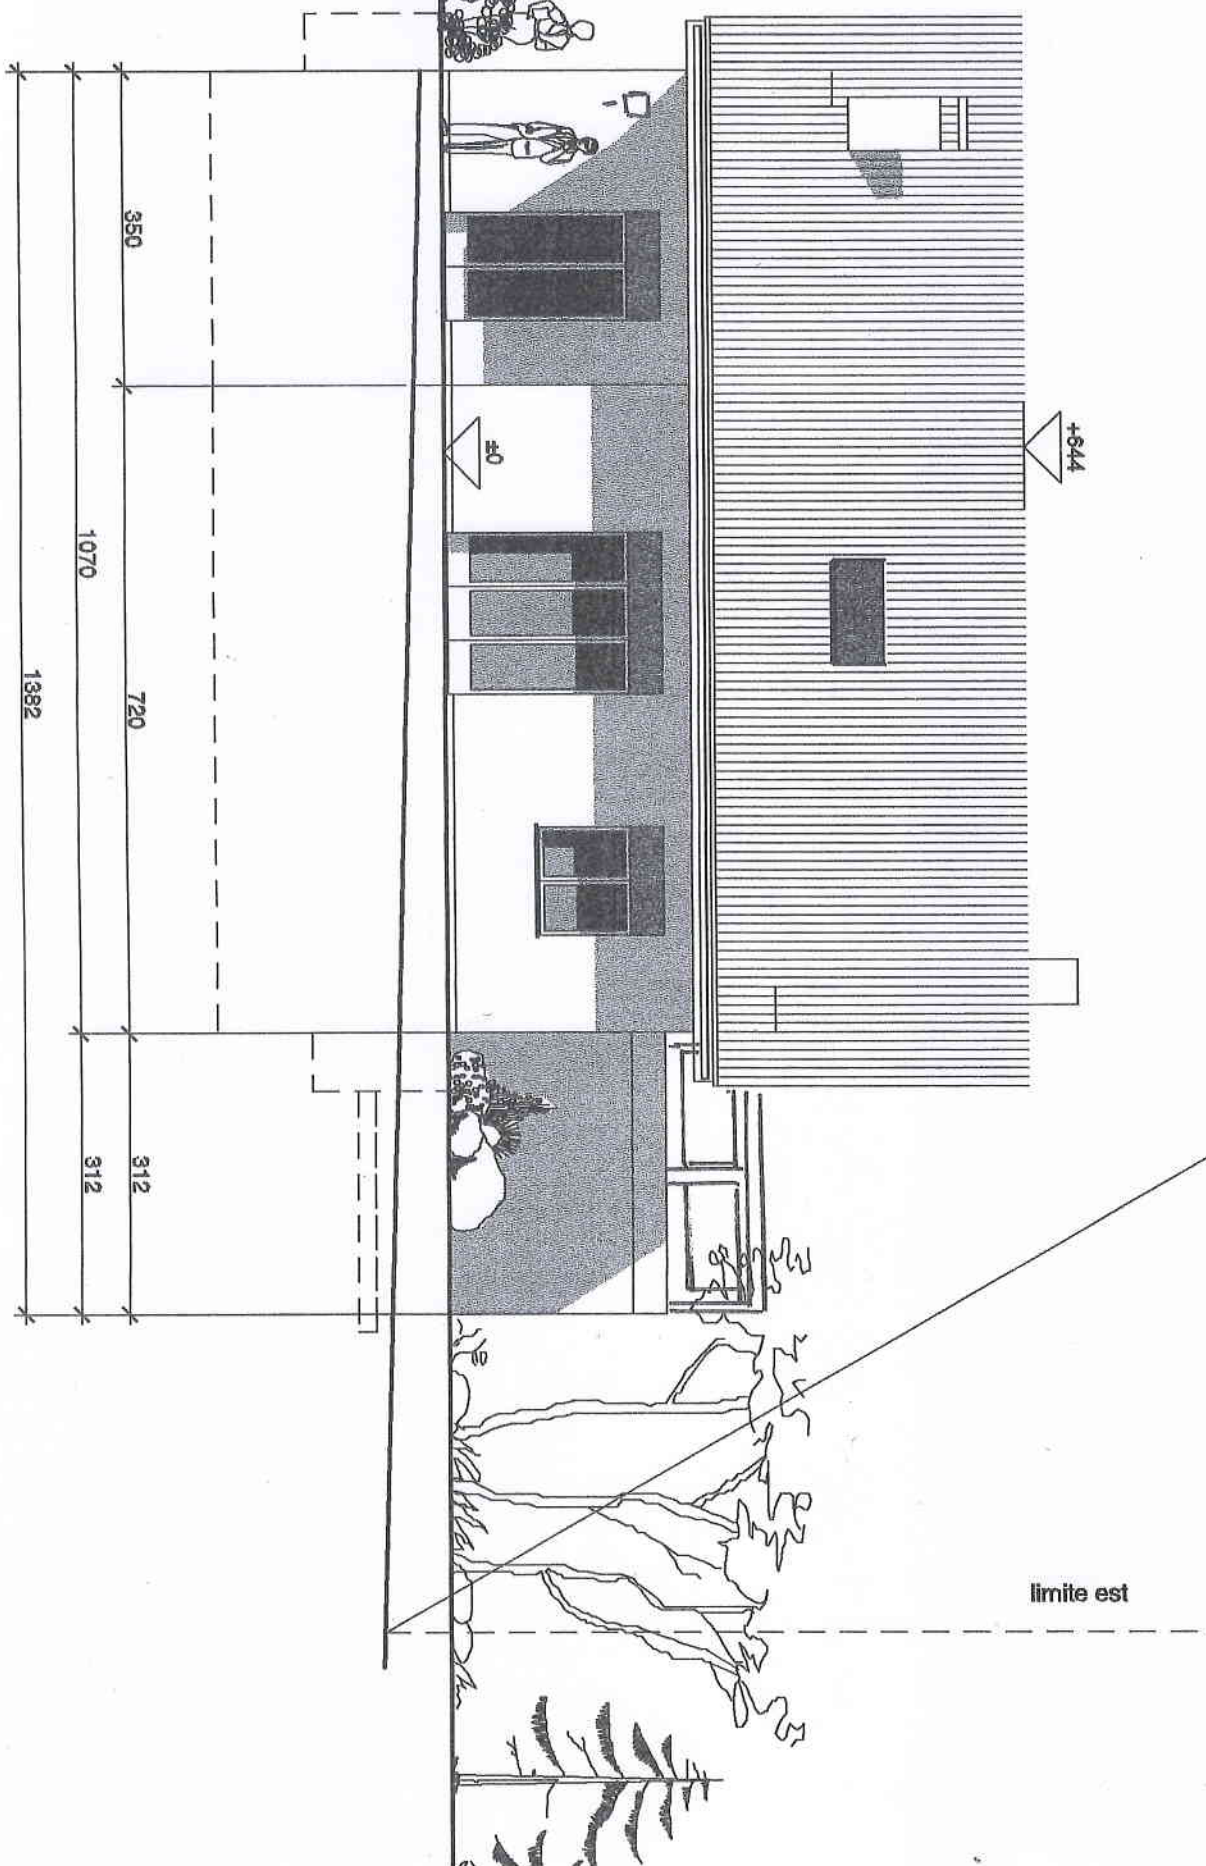


limite est

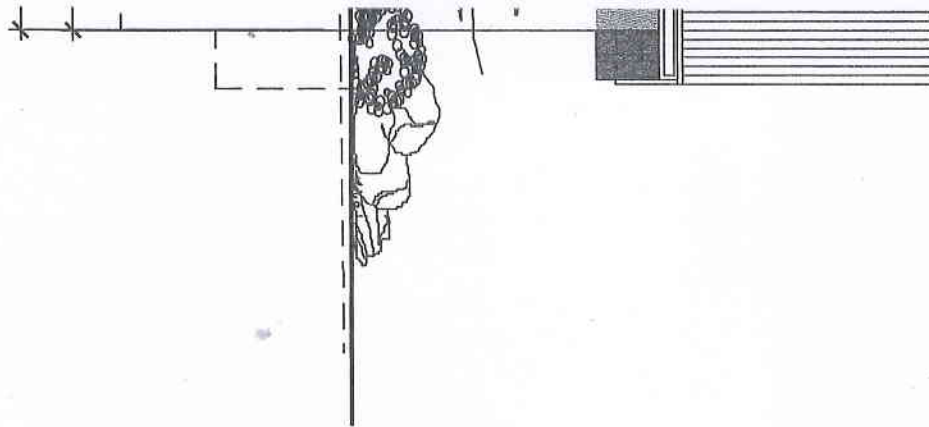

limite sud

est

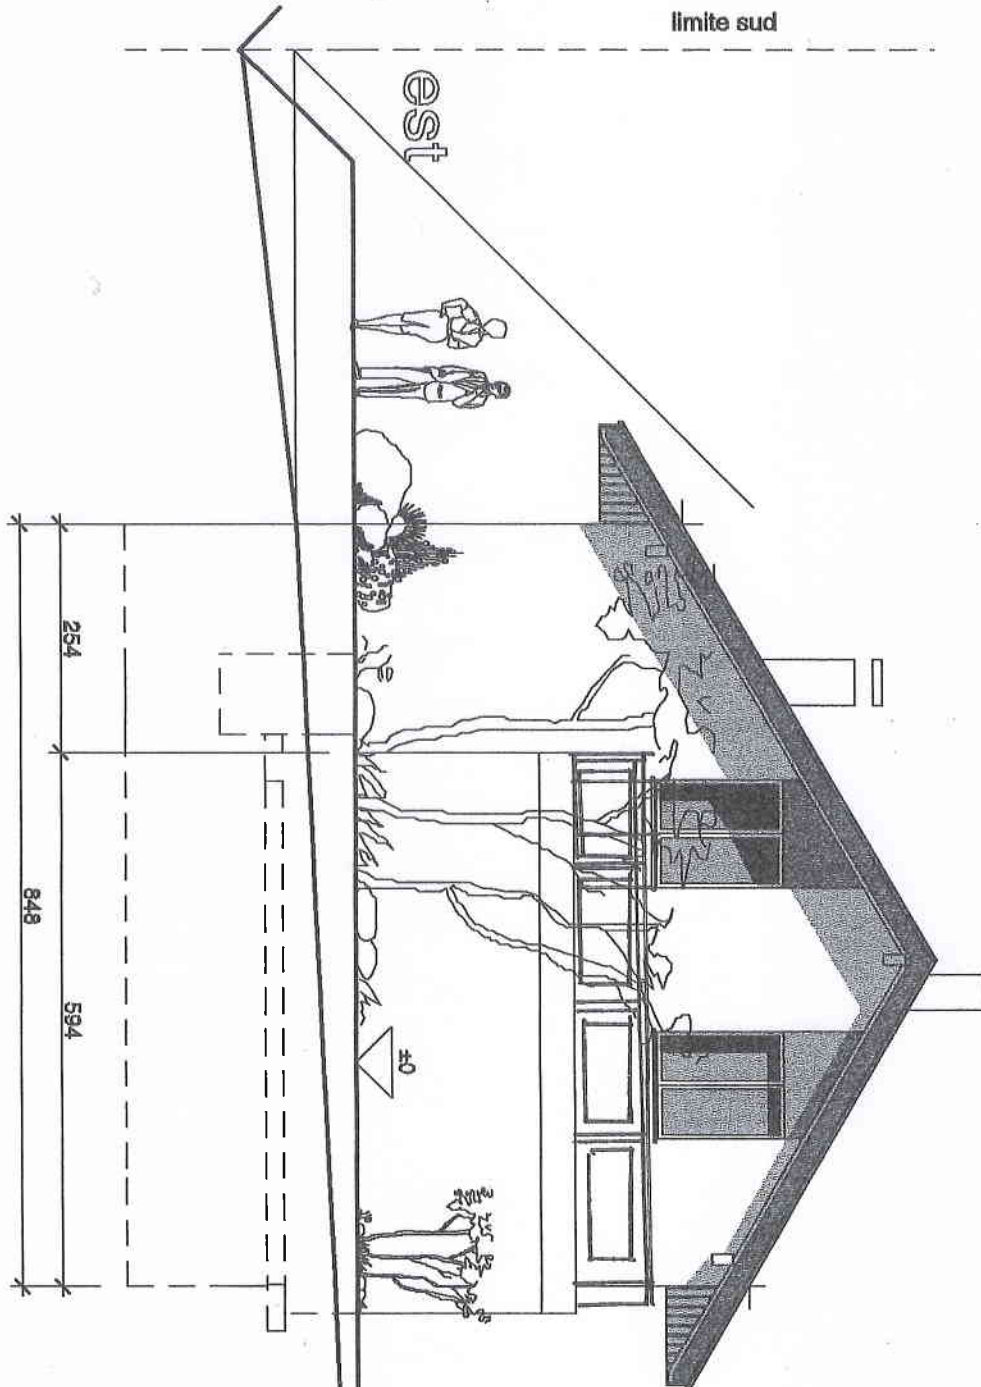


alignement

COUPE A1

chape
rader
b. maigre
emplément 20 cm

3cm
20 cm
5 cm
20 cm

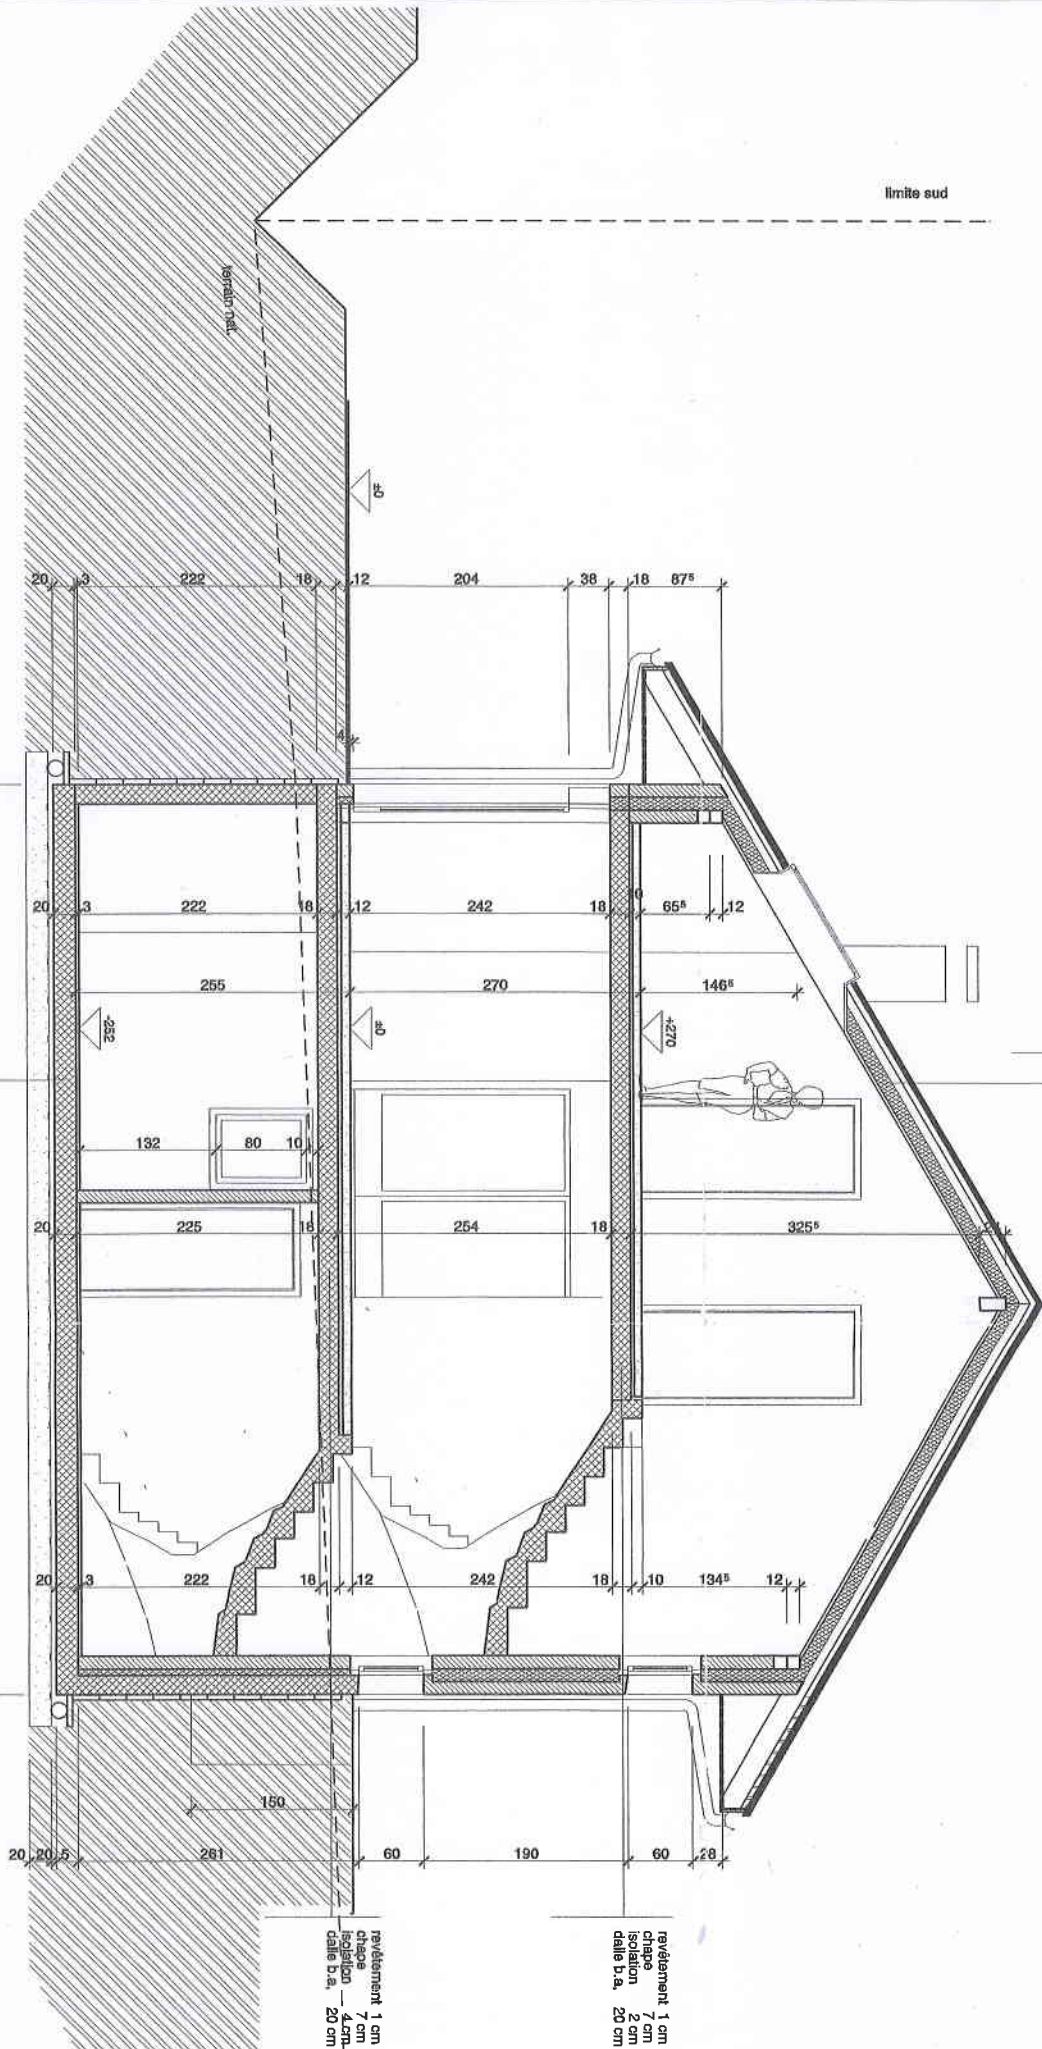

lattes
sous-couverture
chevrons 20 cm
isolation 140 mm
pave-vapeur
lattes sapin

revêtement 1 cm
chape 7 cm
isolation 2 cm
dalles b.a. 20 cm

revêtement 1 cm
chape 7 cm
isolation 2 cm
dalles b.a. 20 cm